



5 metres



Scale 1:50


Elevation
as Existing pre 1967



Scale 1:50

Triq il-Kappilan Guzepp Hill


A

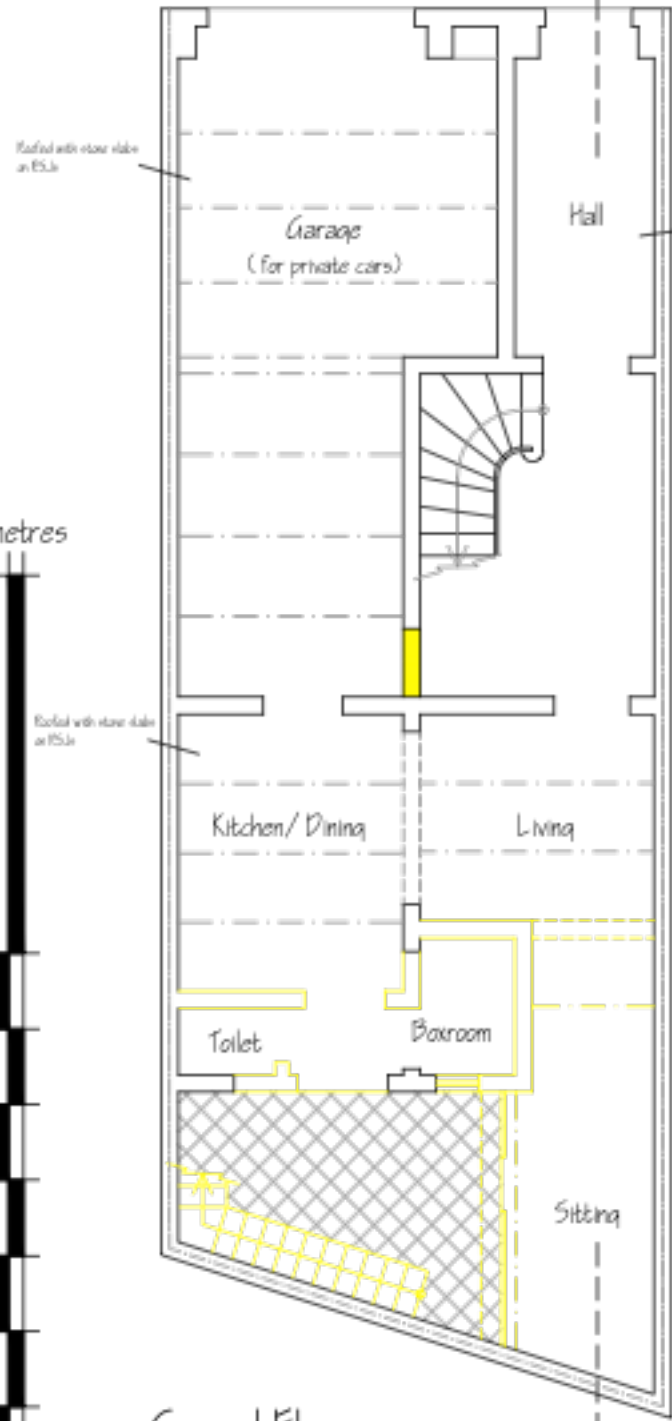

Ground Floor as Existing

Triq il-Kappilan Guzepp Hill


A

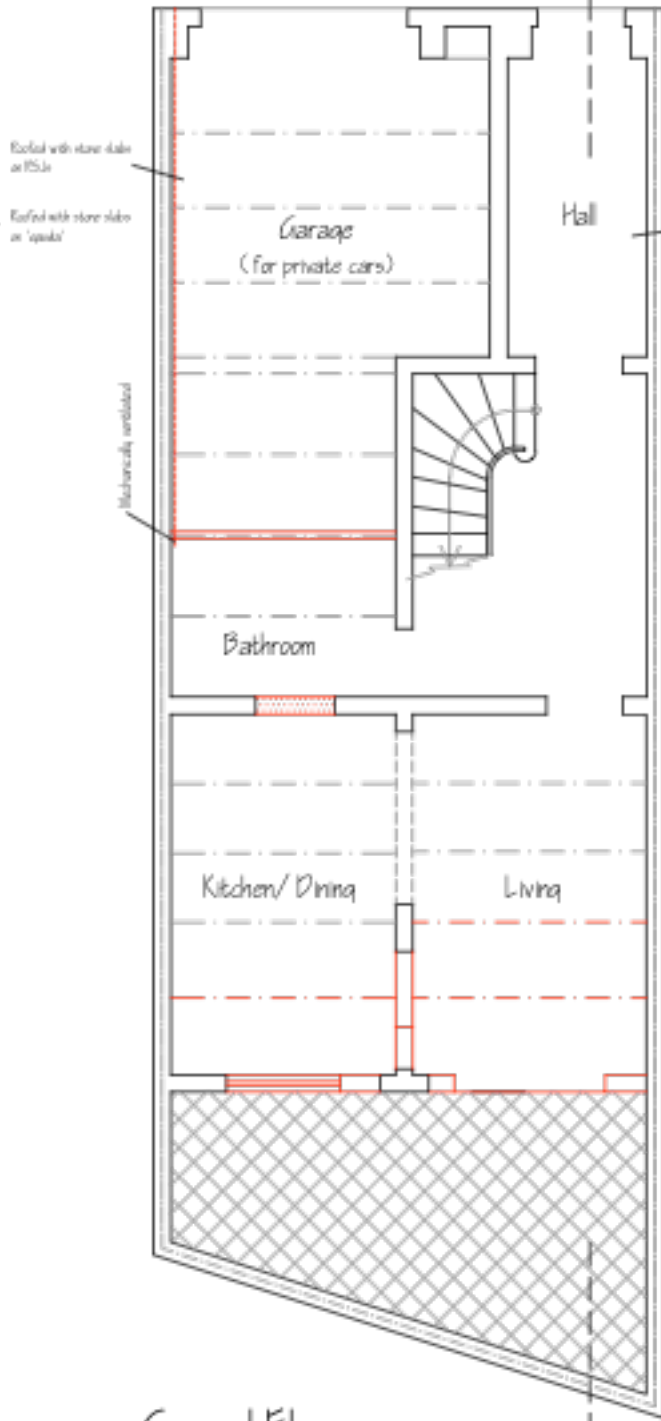

Ground Floor as Proposed


Triq il-Kappilan Guzepp Hill

A

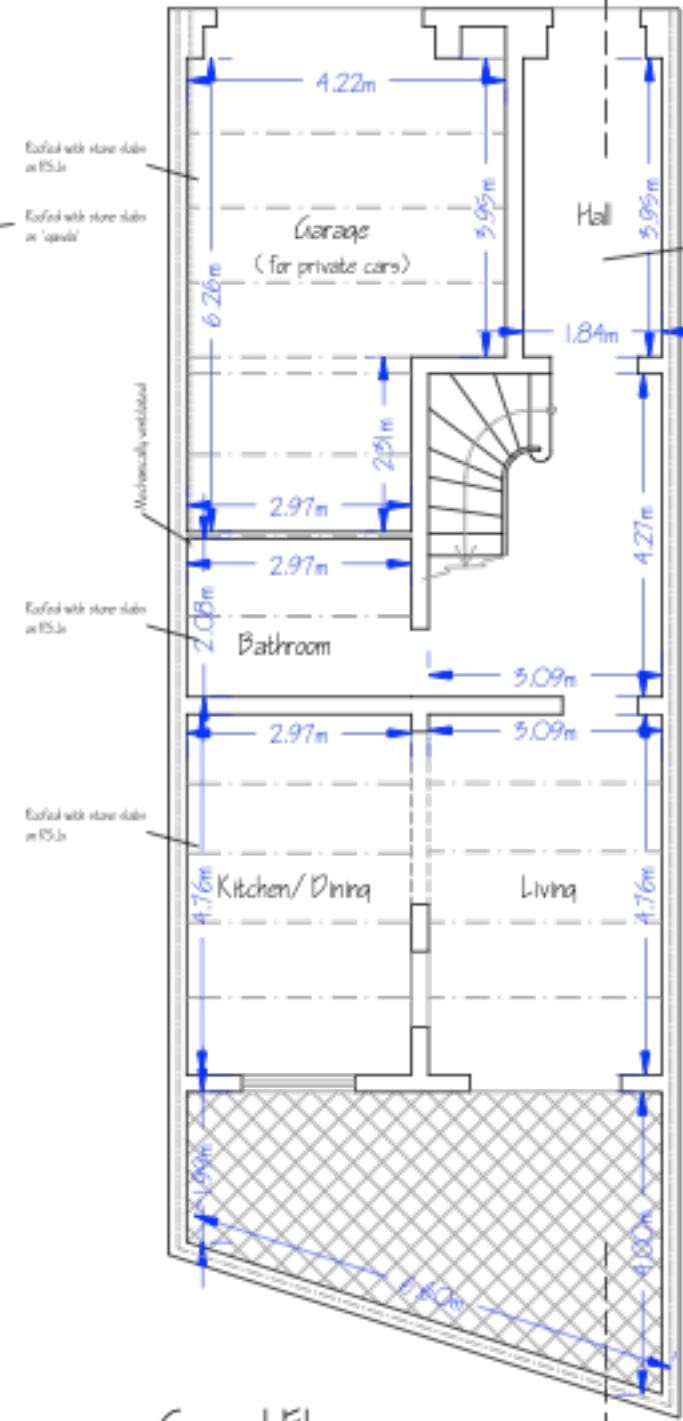

Ground Floor Clean Copy

15 metres

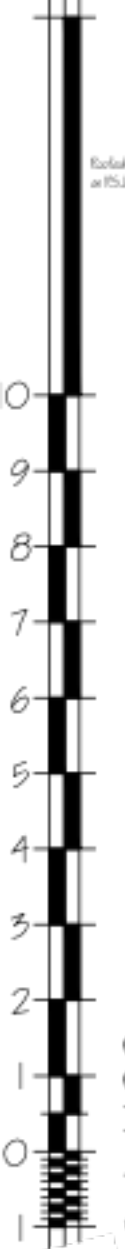

Scale 1:100




Scale 1:100

15 metres



Scale 1:100


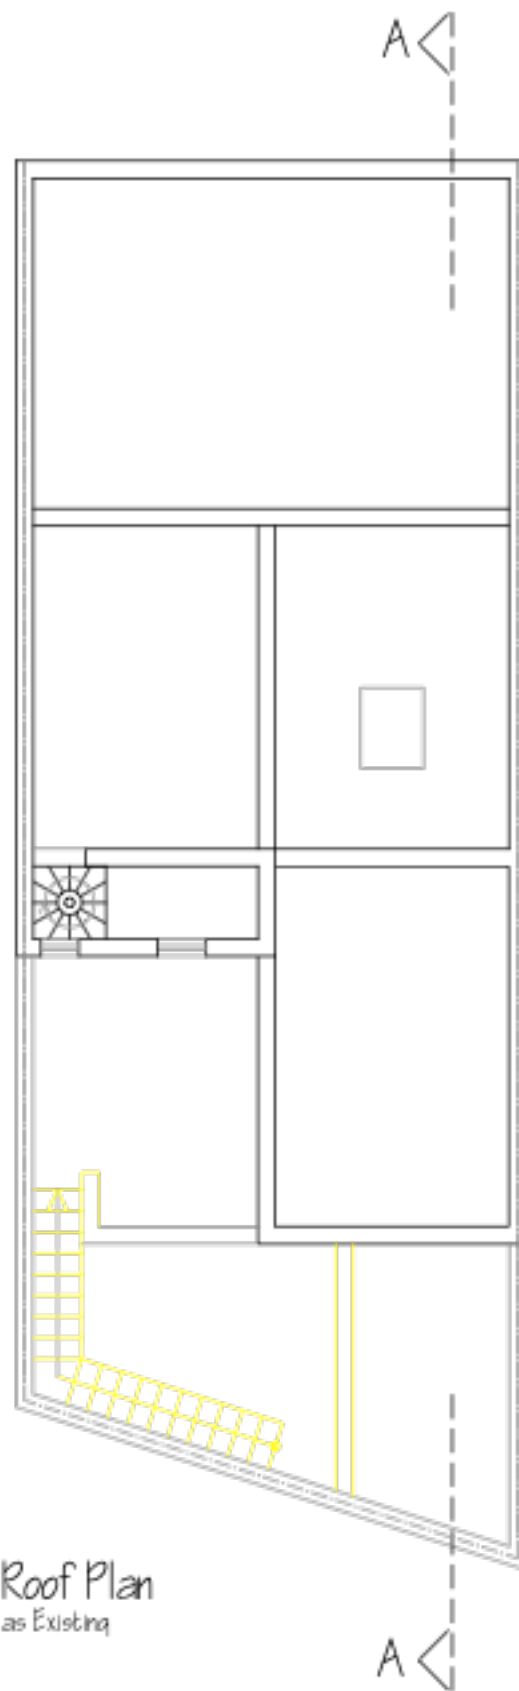


Roof Plan
as Existing




Scale 1:100


15 metres

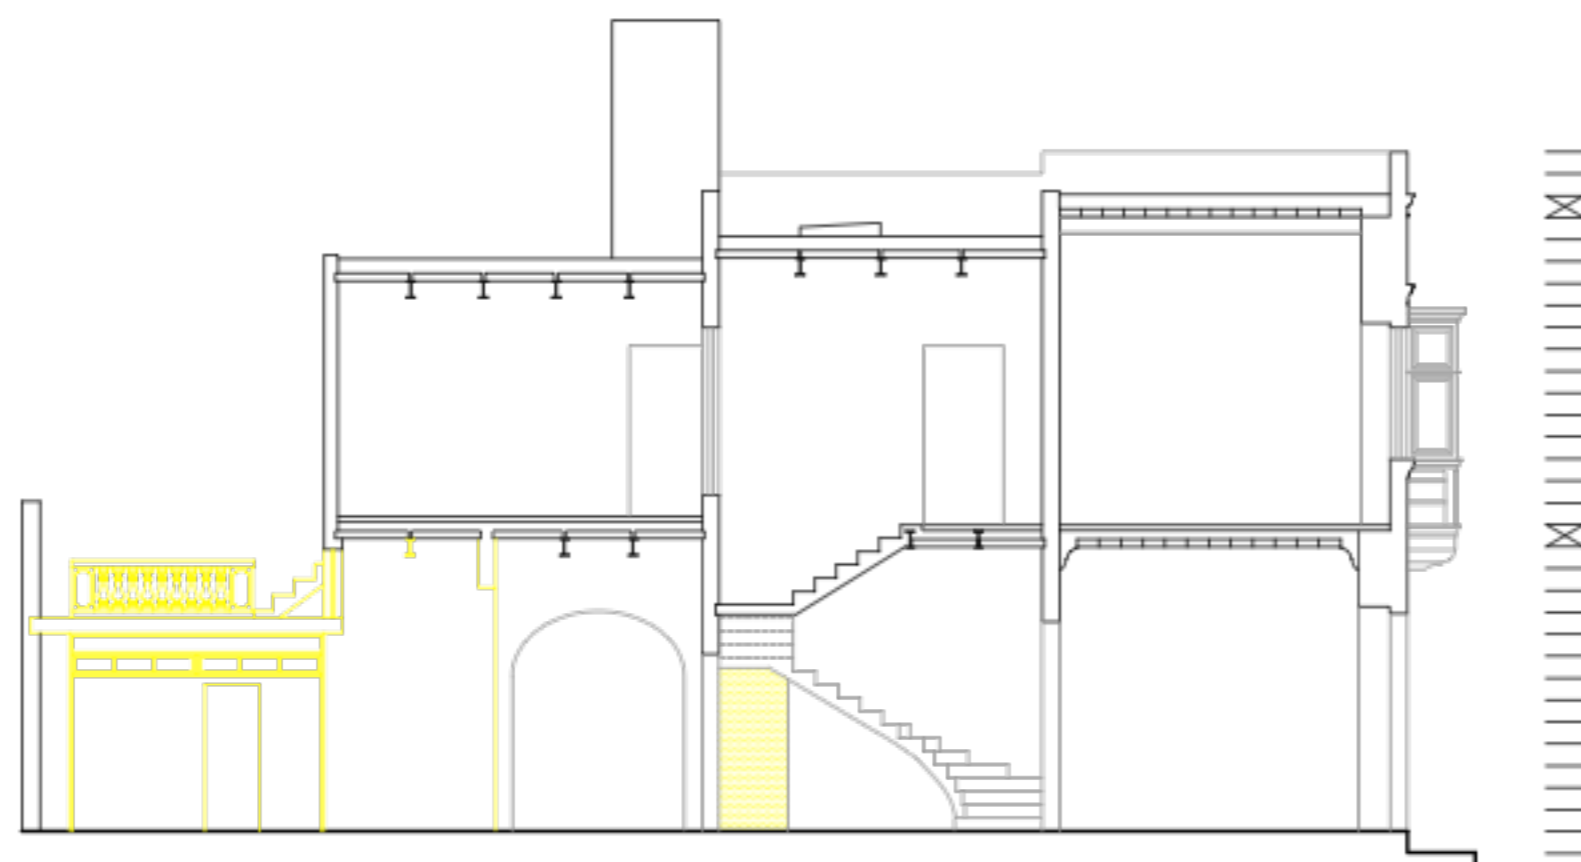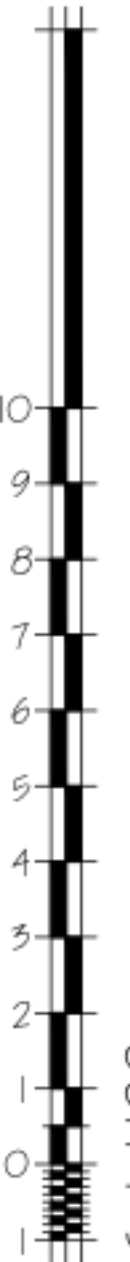


Section A-A
as Existing

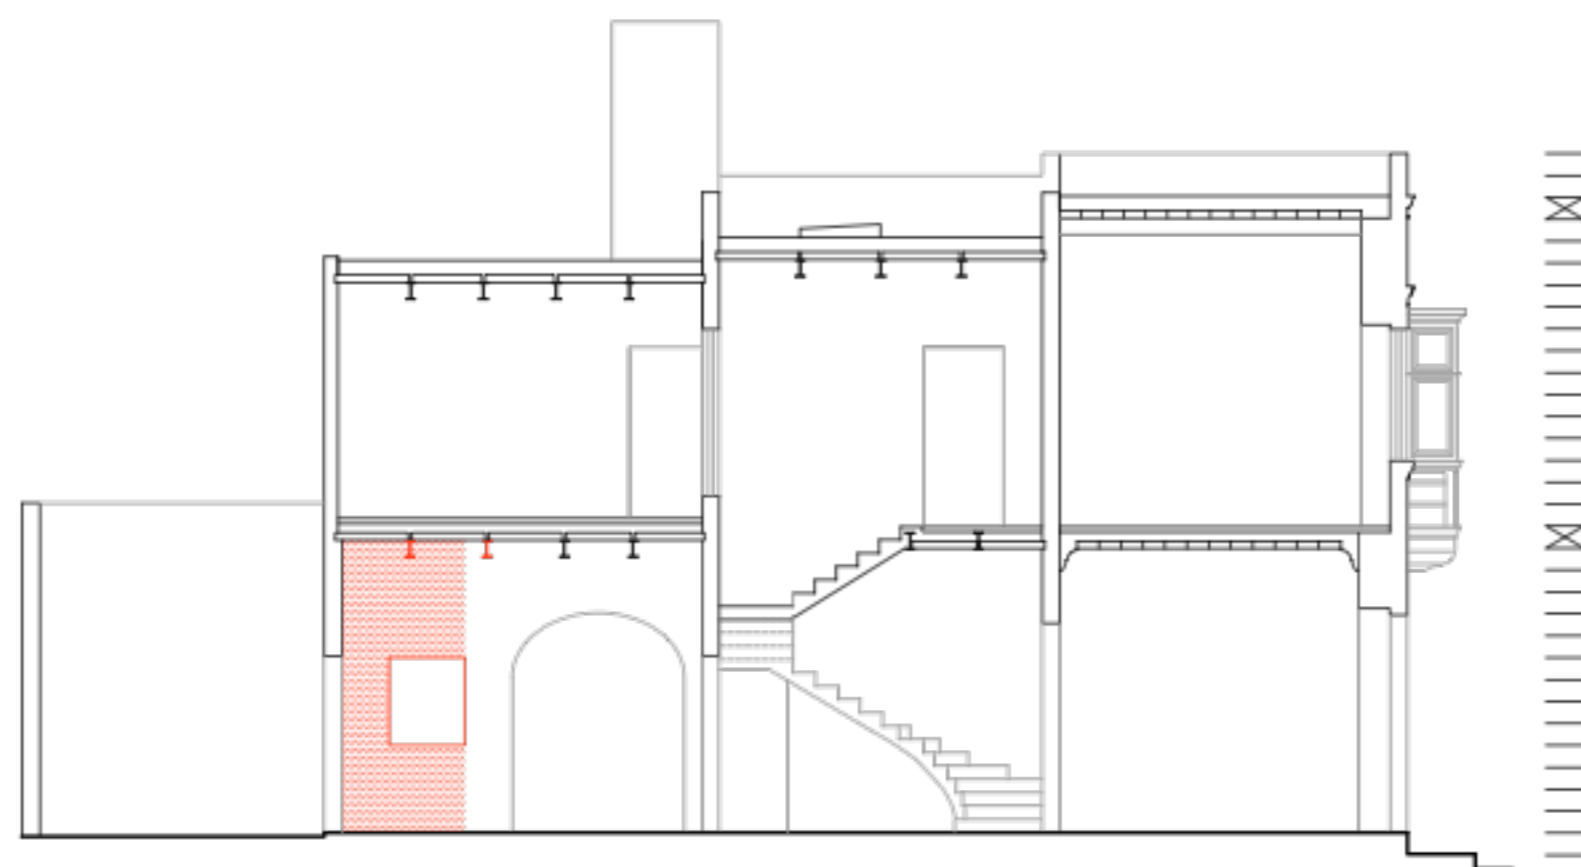

Section A-A
as Proposed

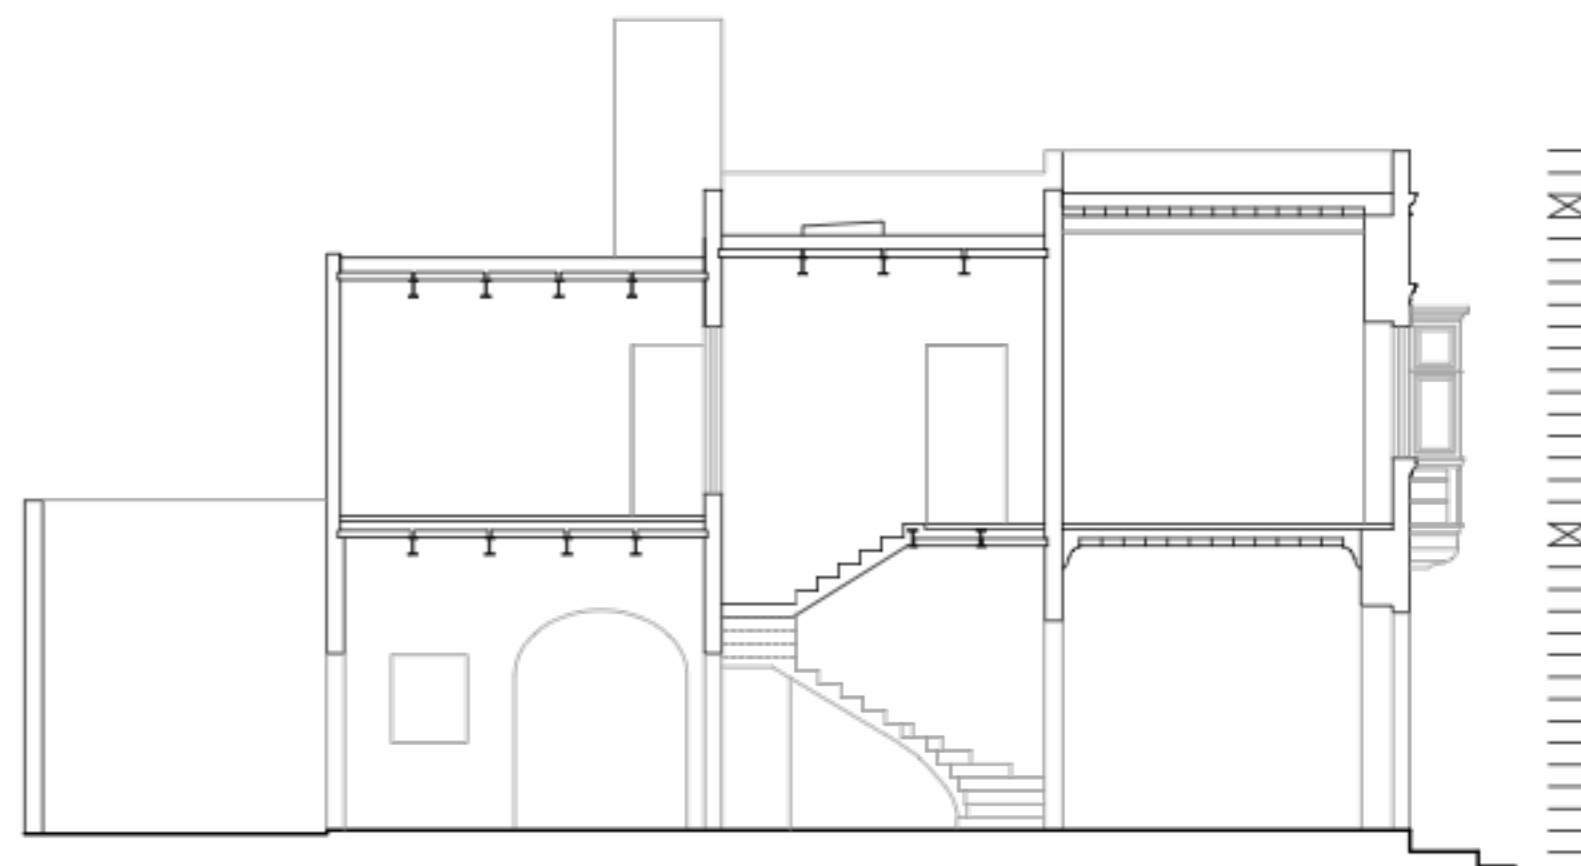

Section A-A
Clean Copy

 

Scale 1:100

