

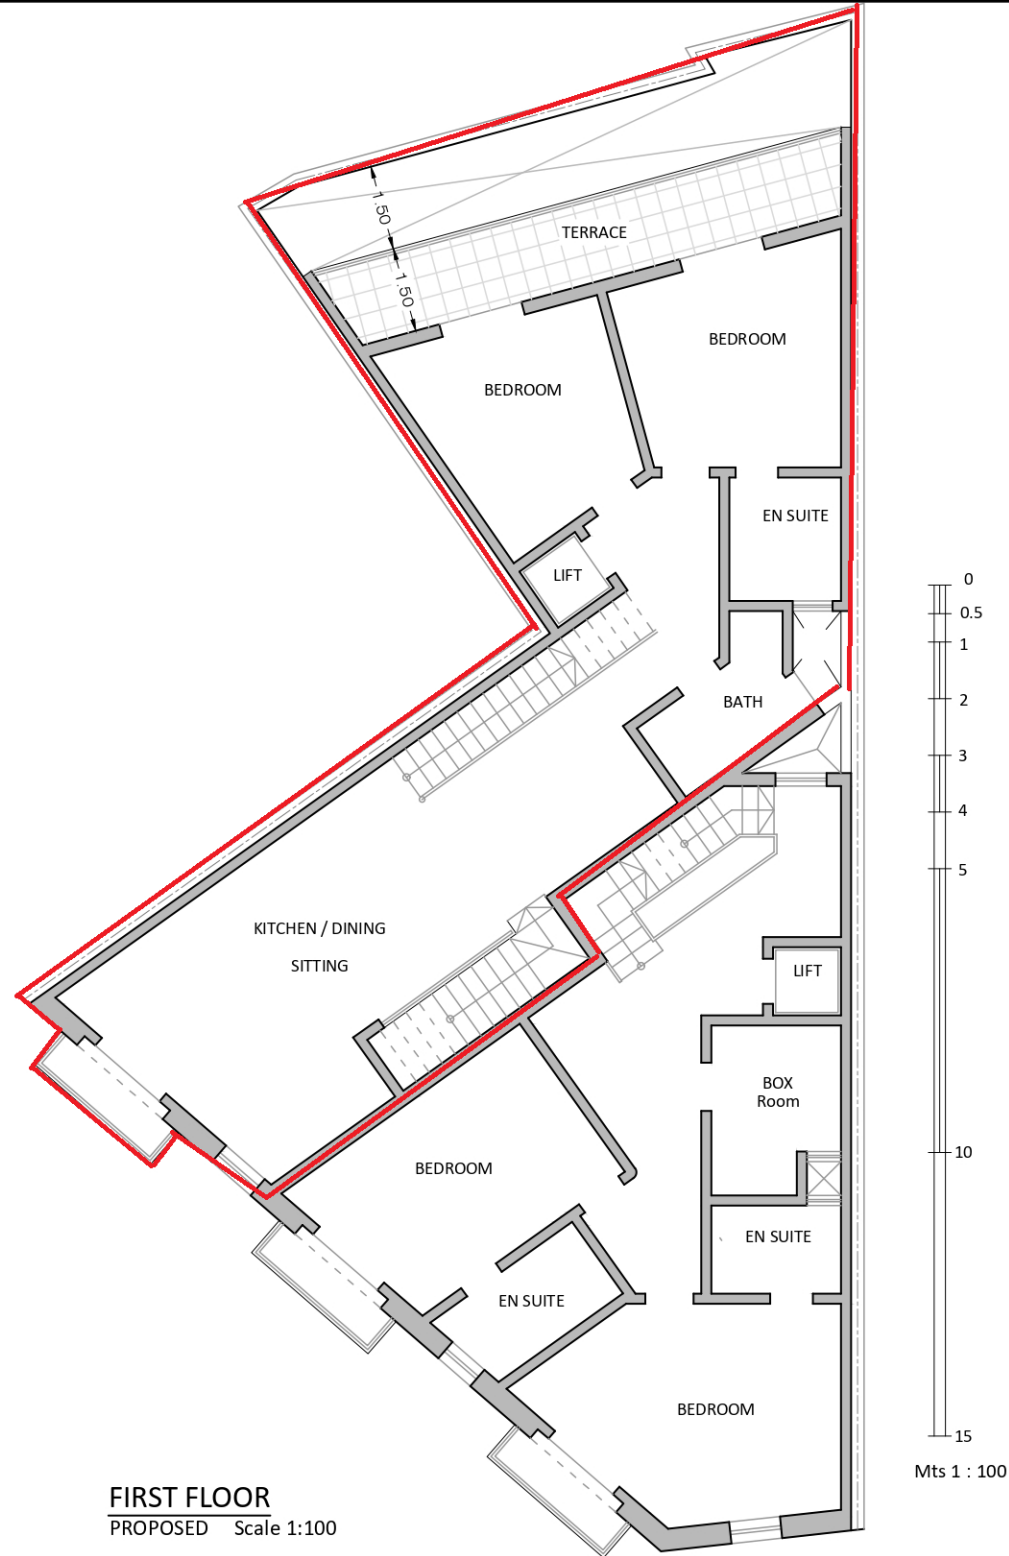


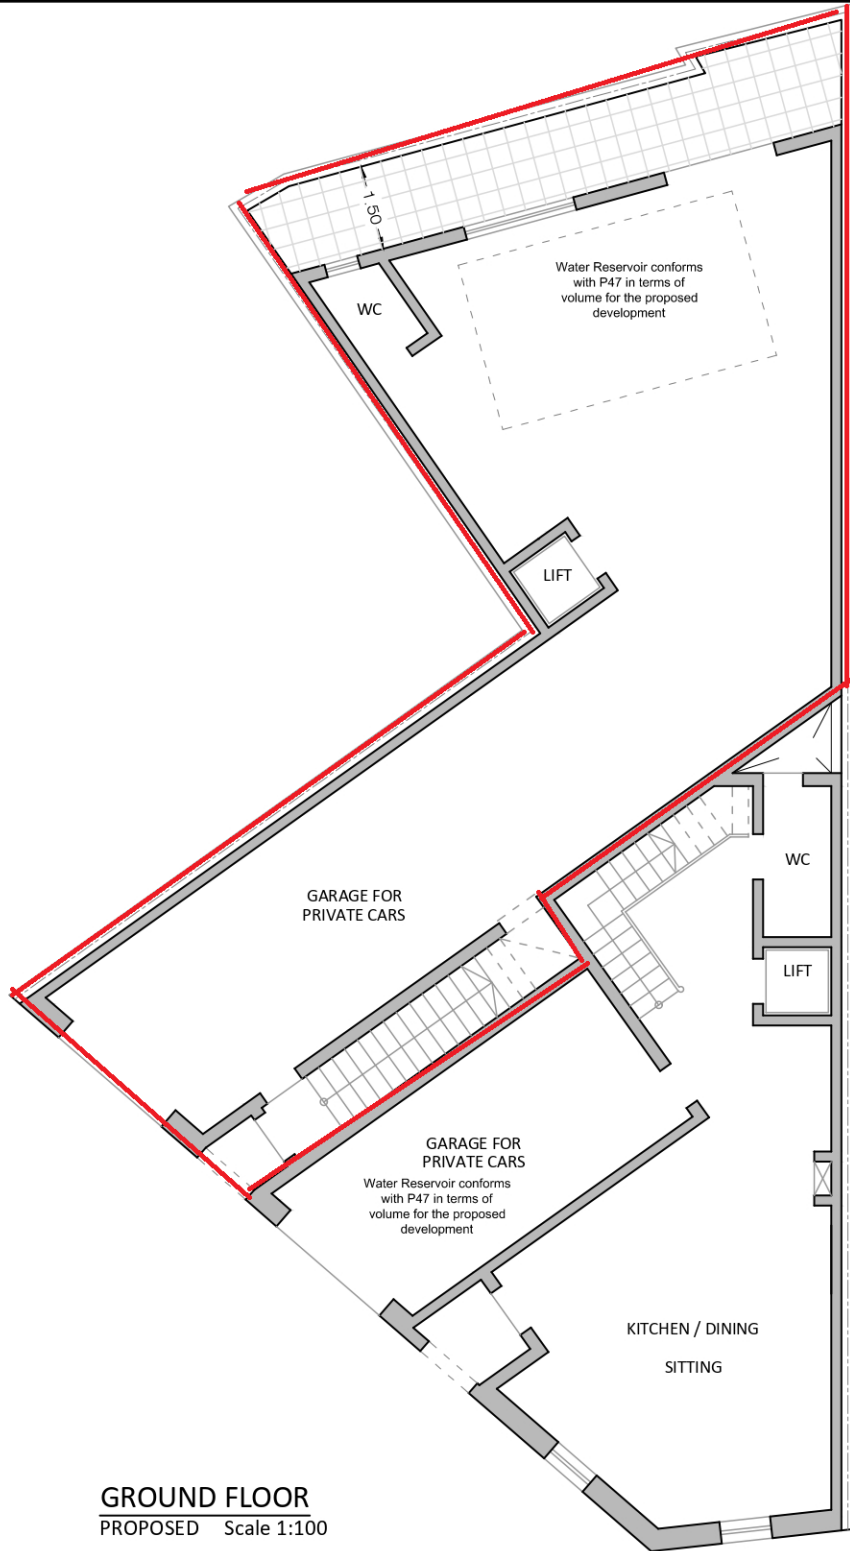

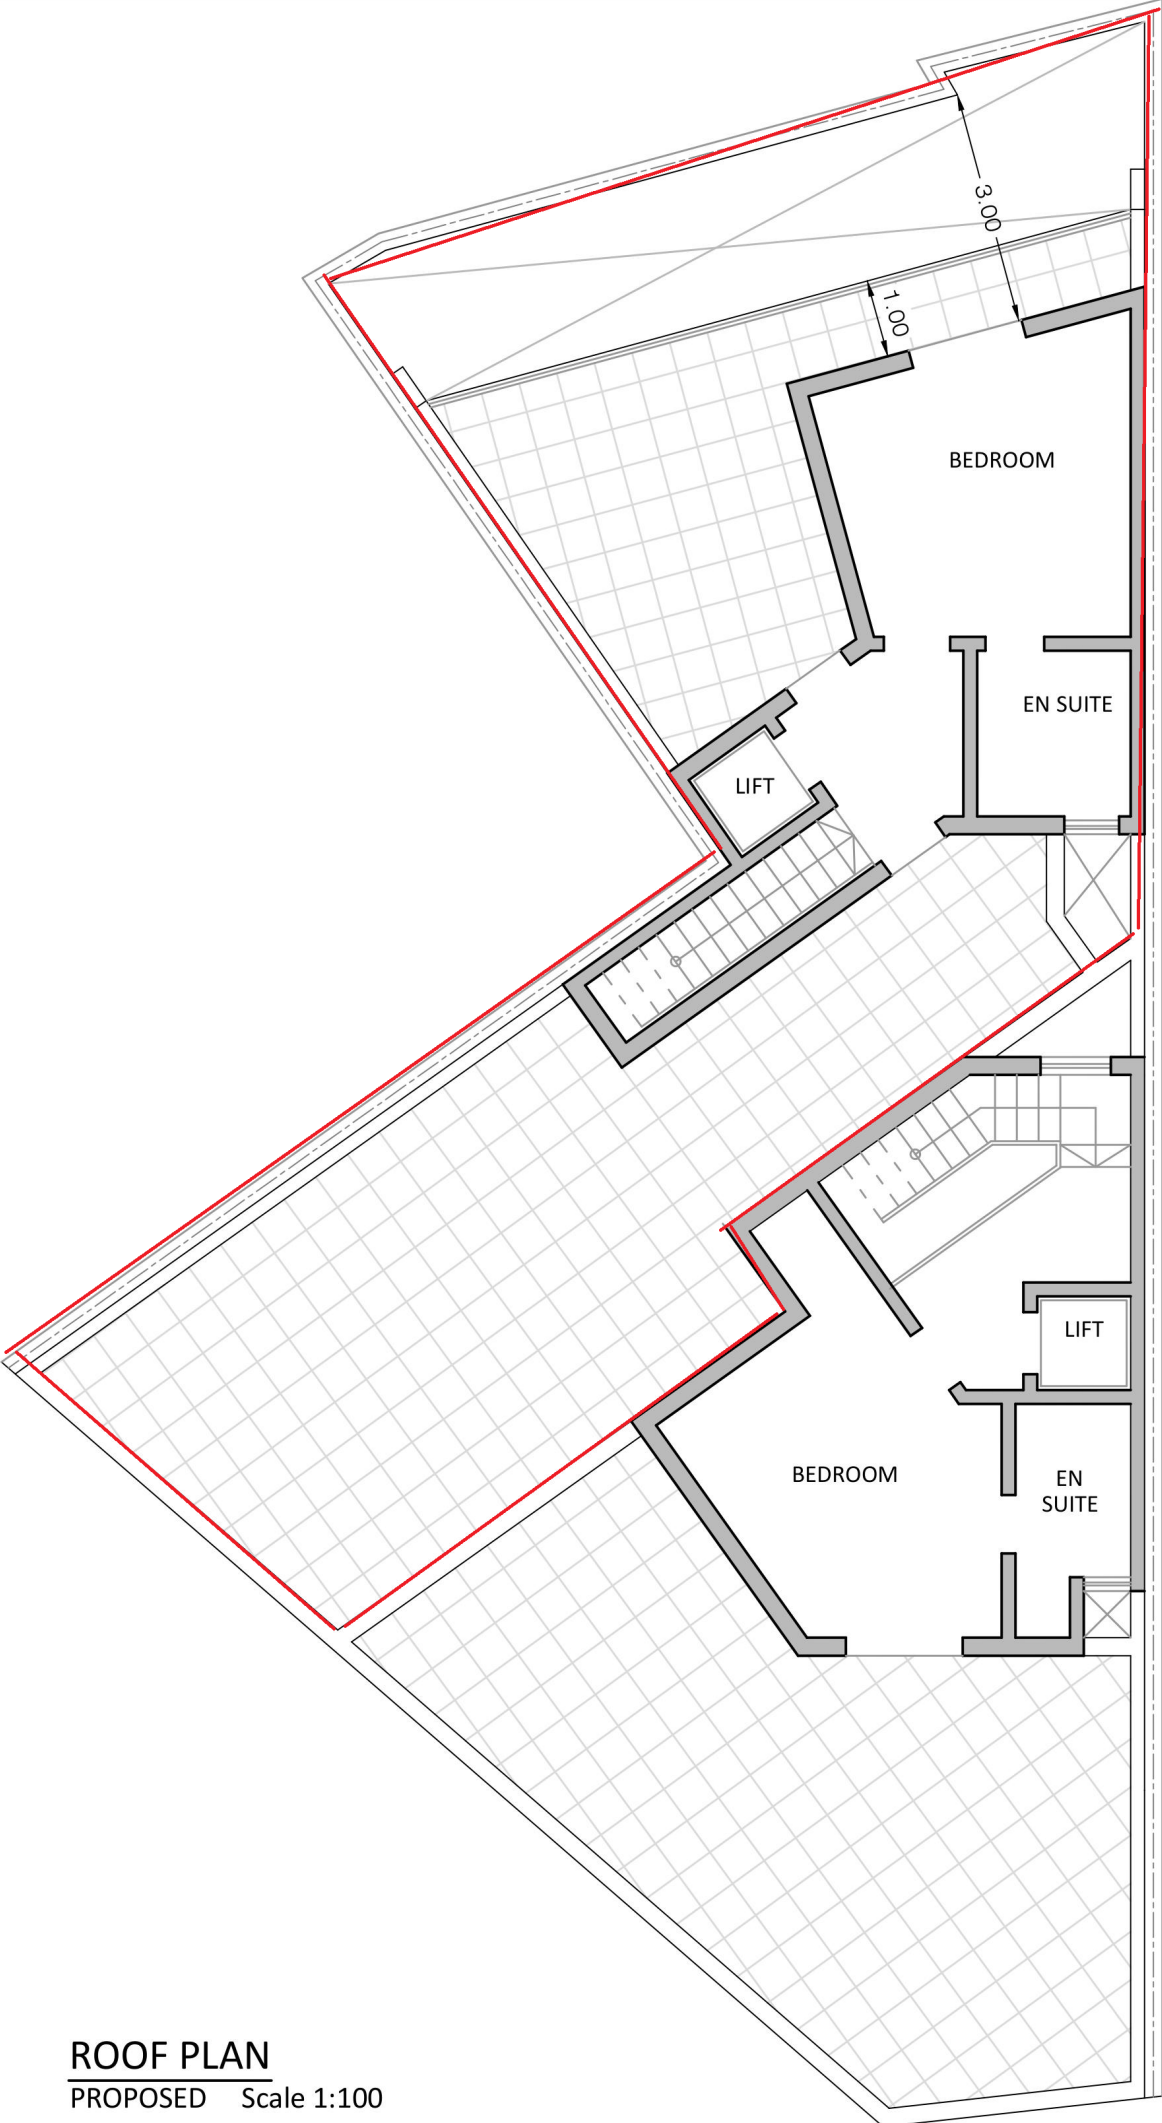

ROOF PLAN
PROPOSED Scale 1:100