


**Proposed  
Lower Basement**

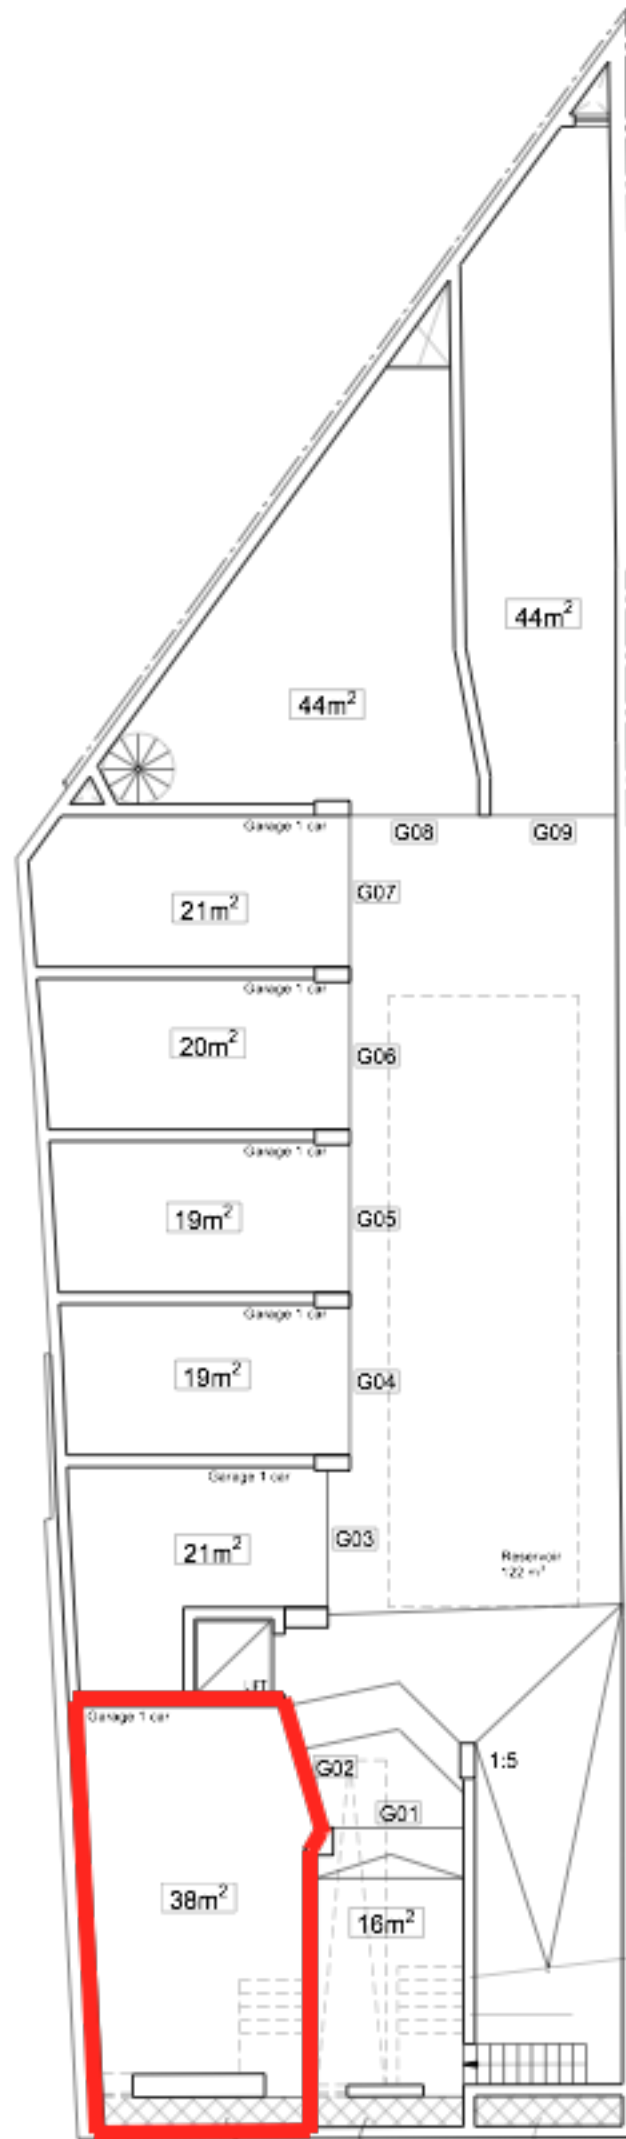

**Proposed  
Upper Basement**

