


FIRST FLOOR PLAN 1:100



5m
Metric scale 1:50

10m
Metric scale 1:100

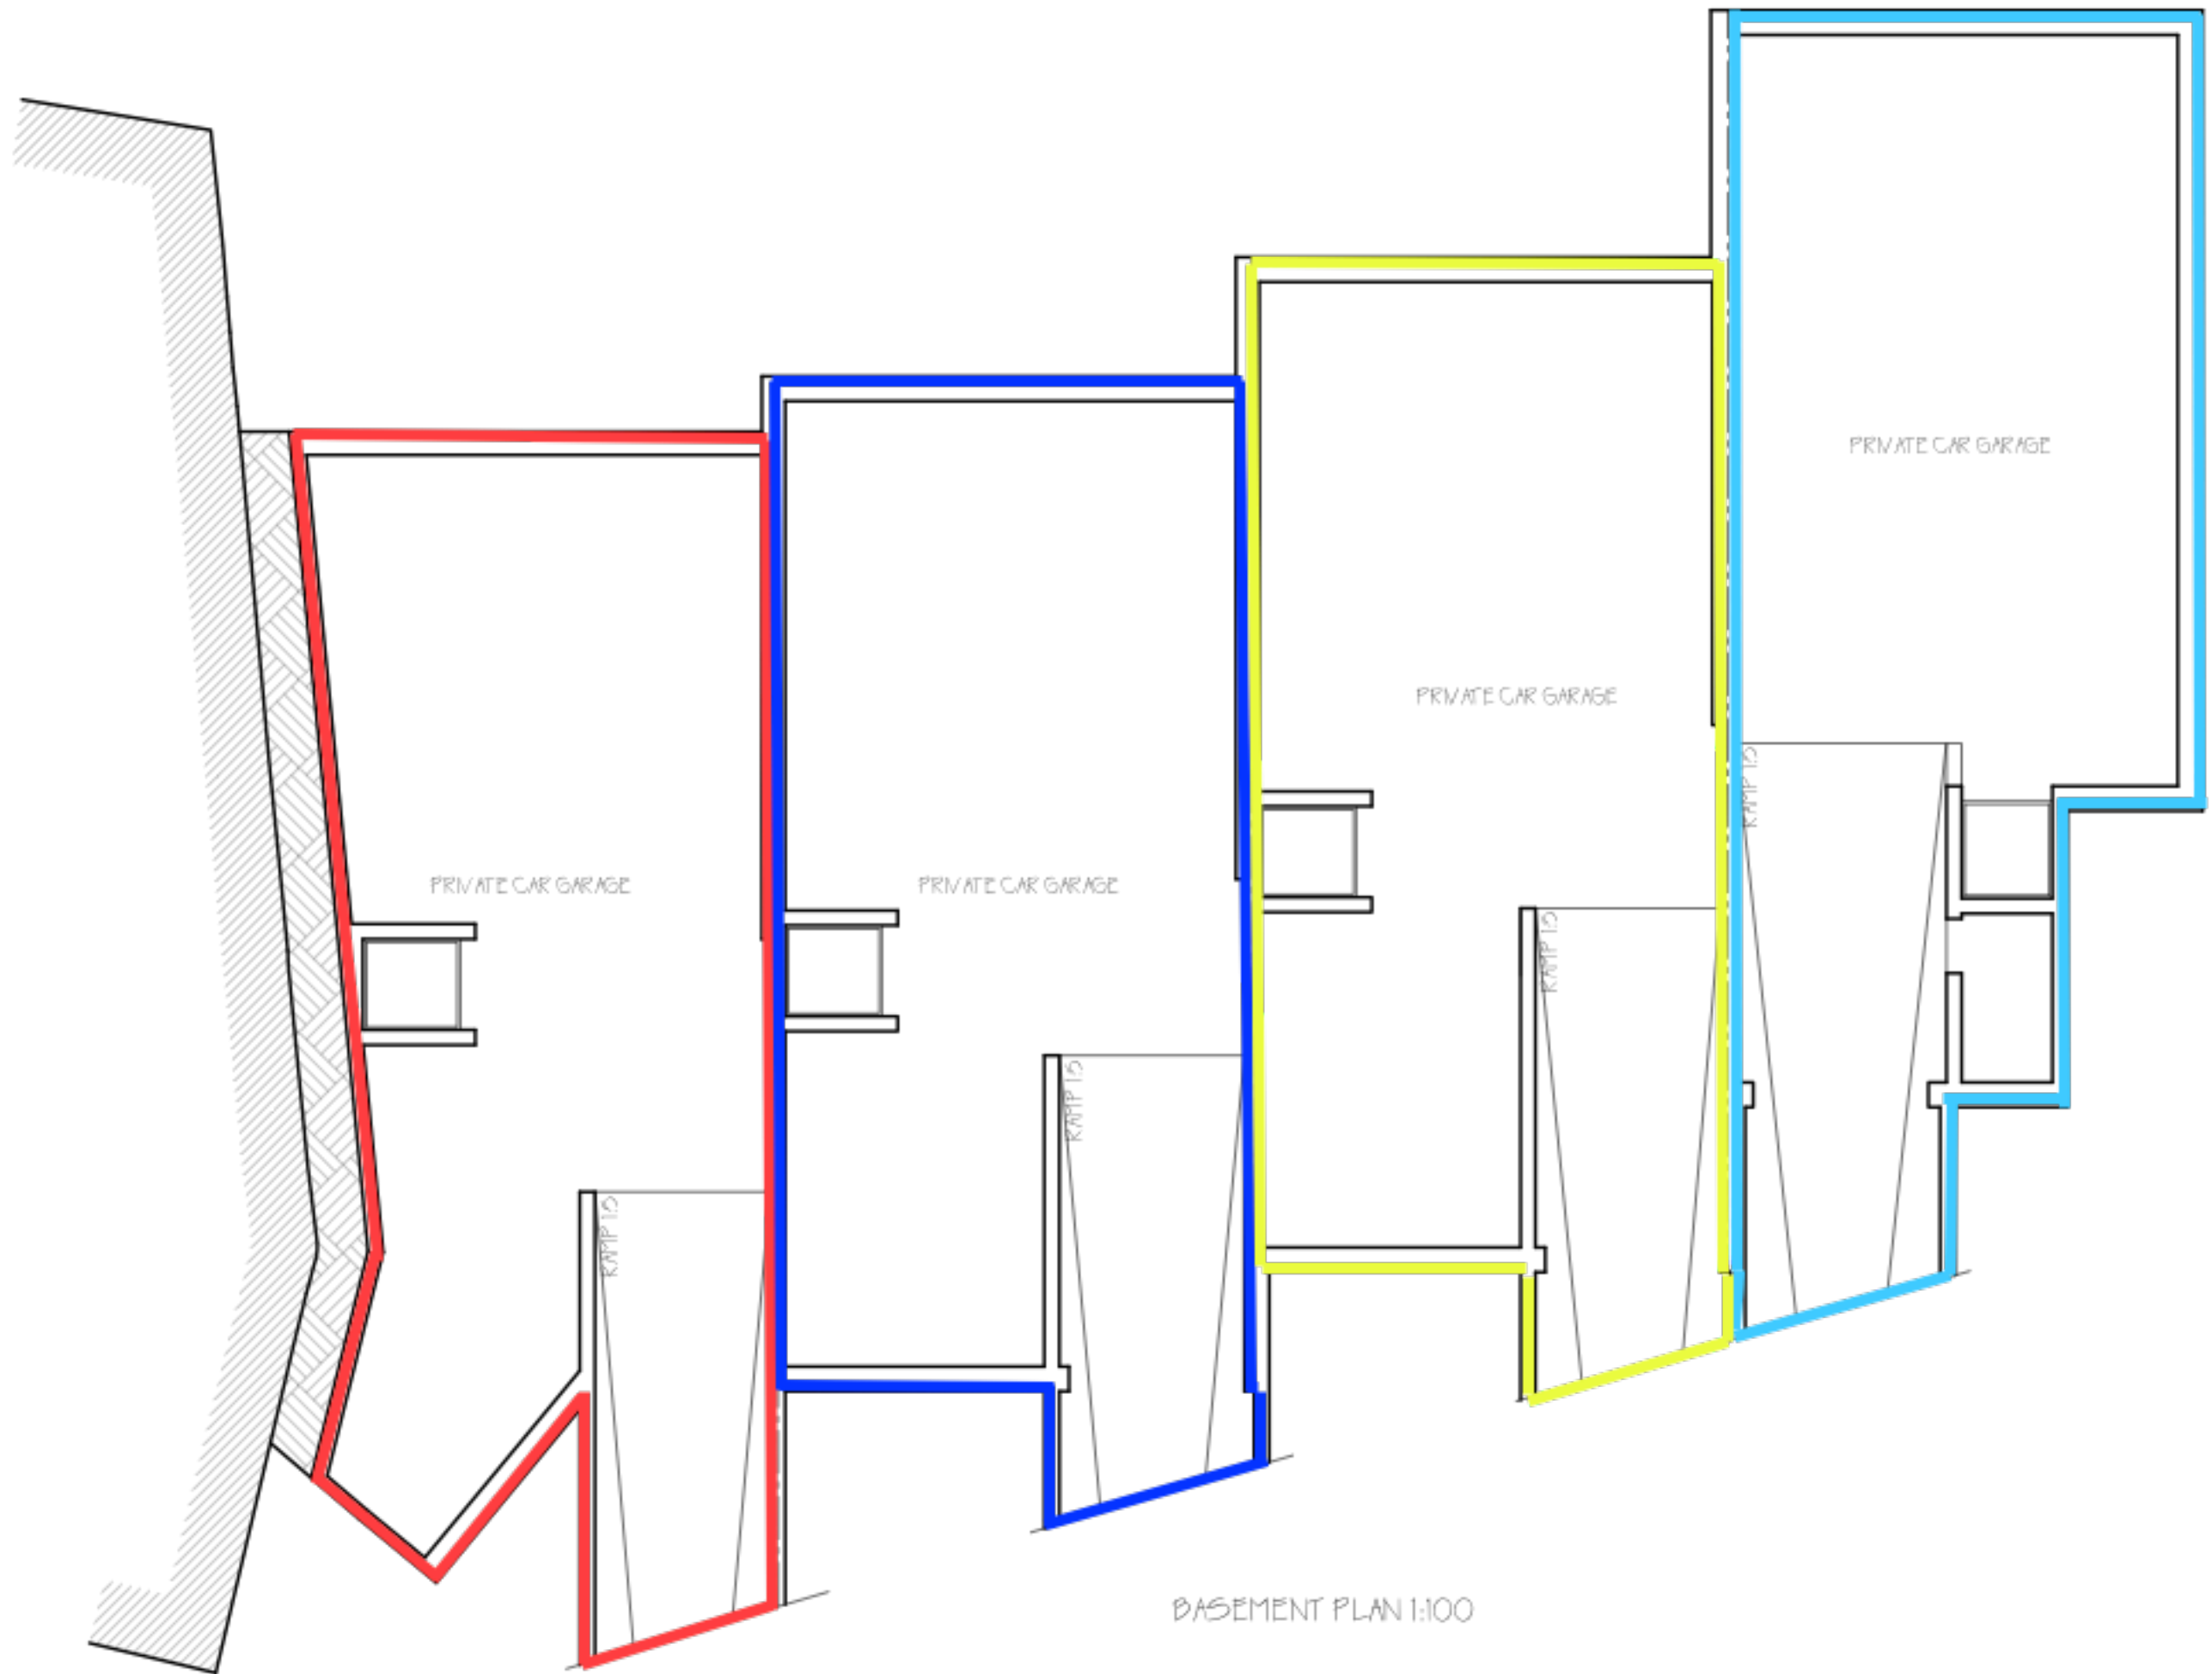

BASEMENT PLAN 1:100